
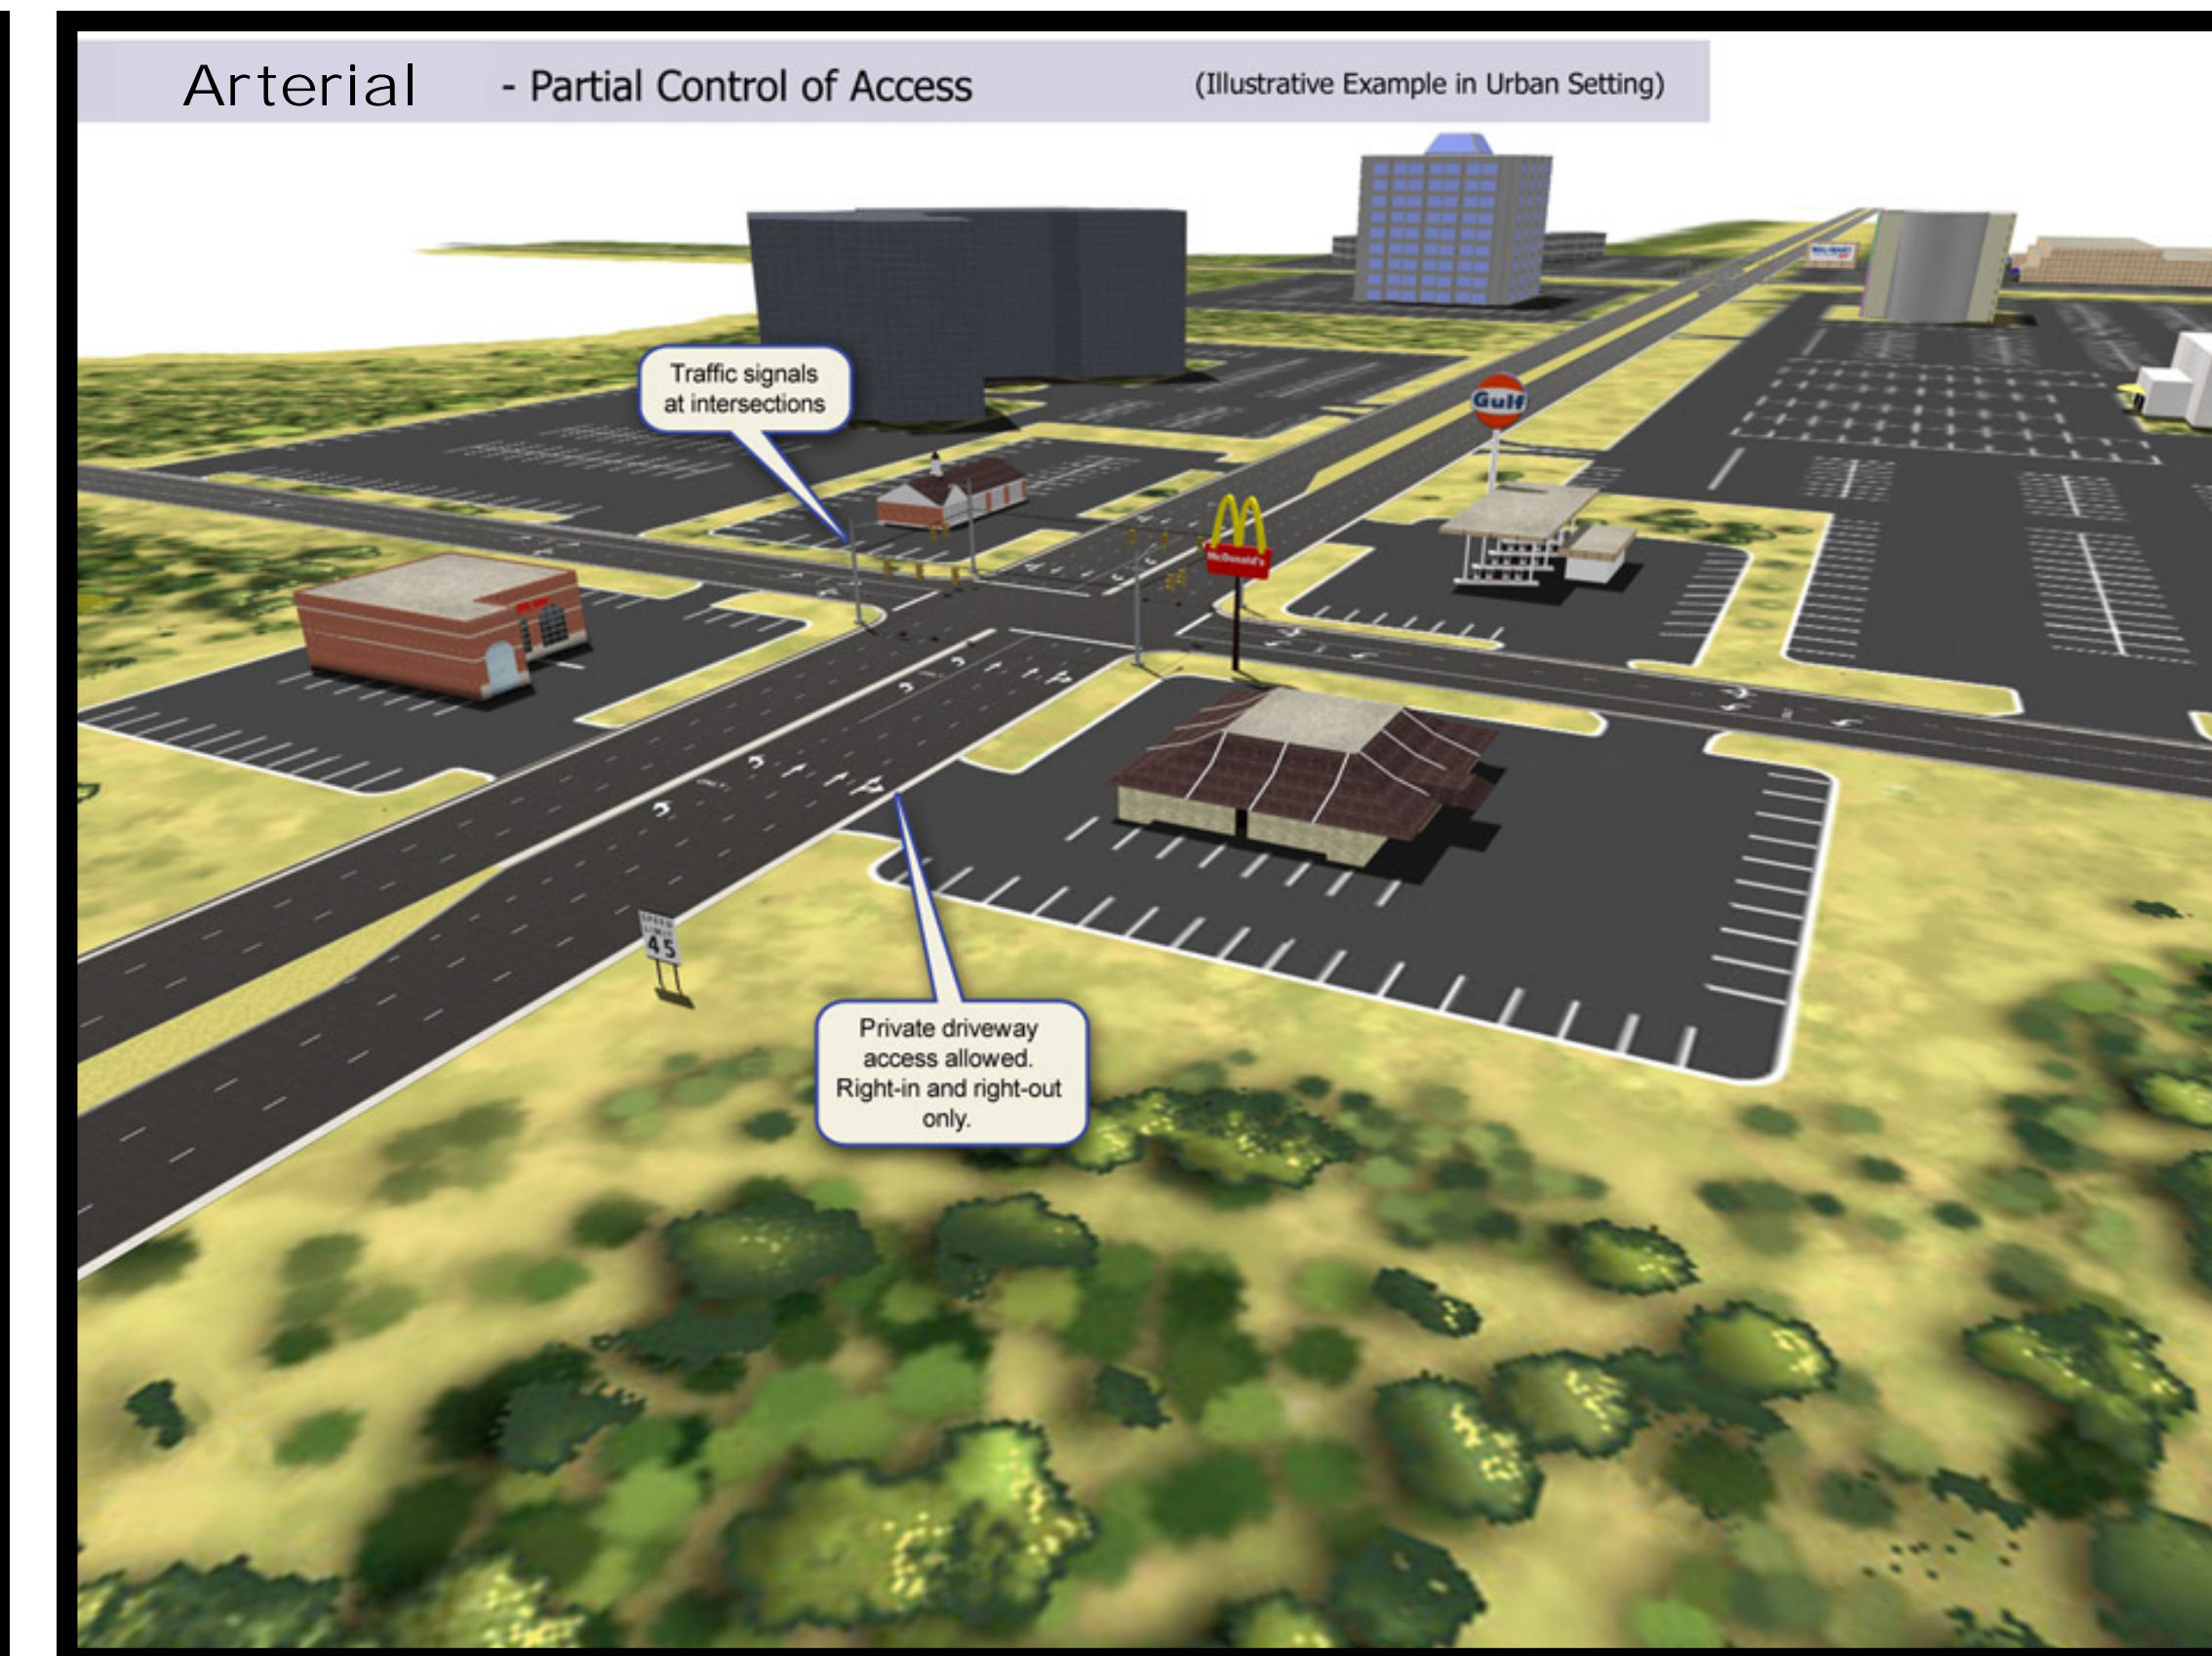
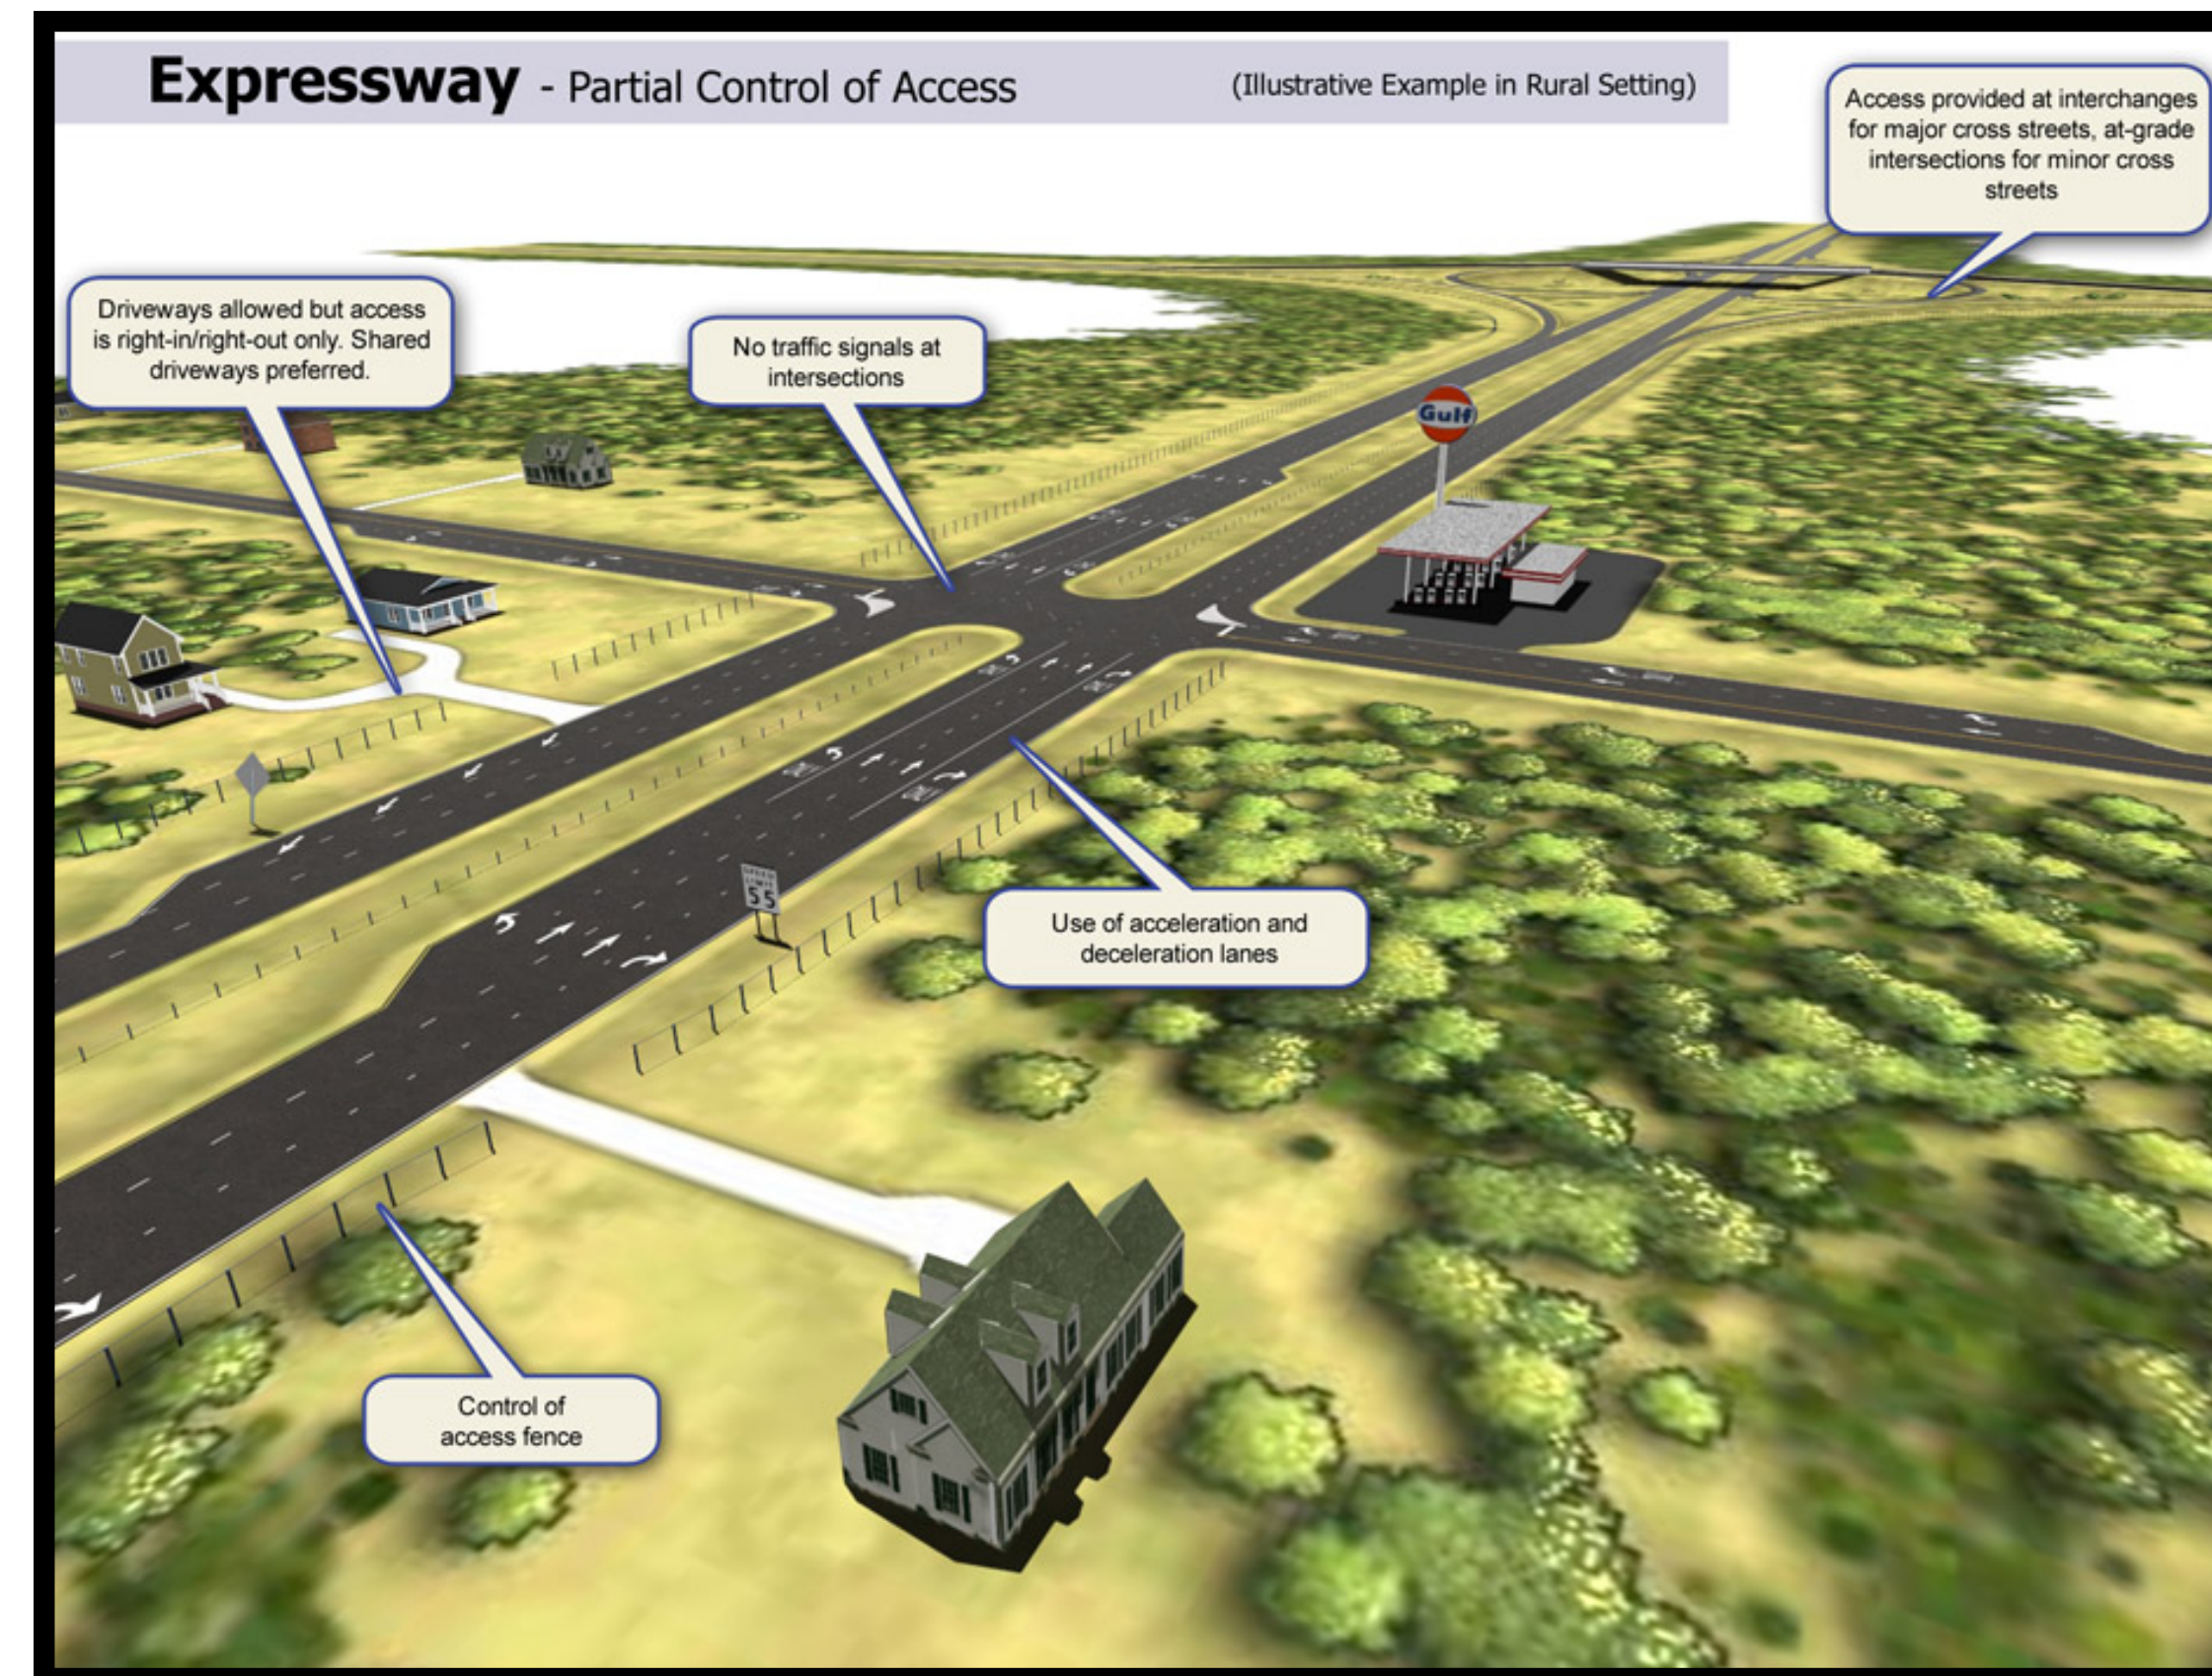


# TYPES OF HIGHWAY FACILITIES

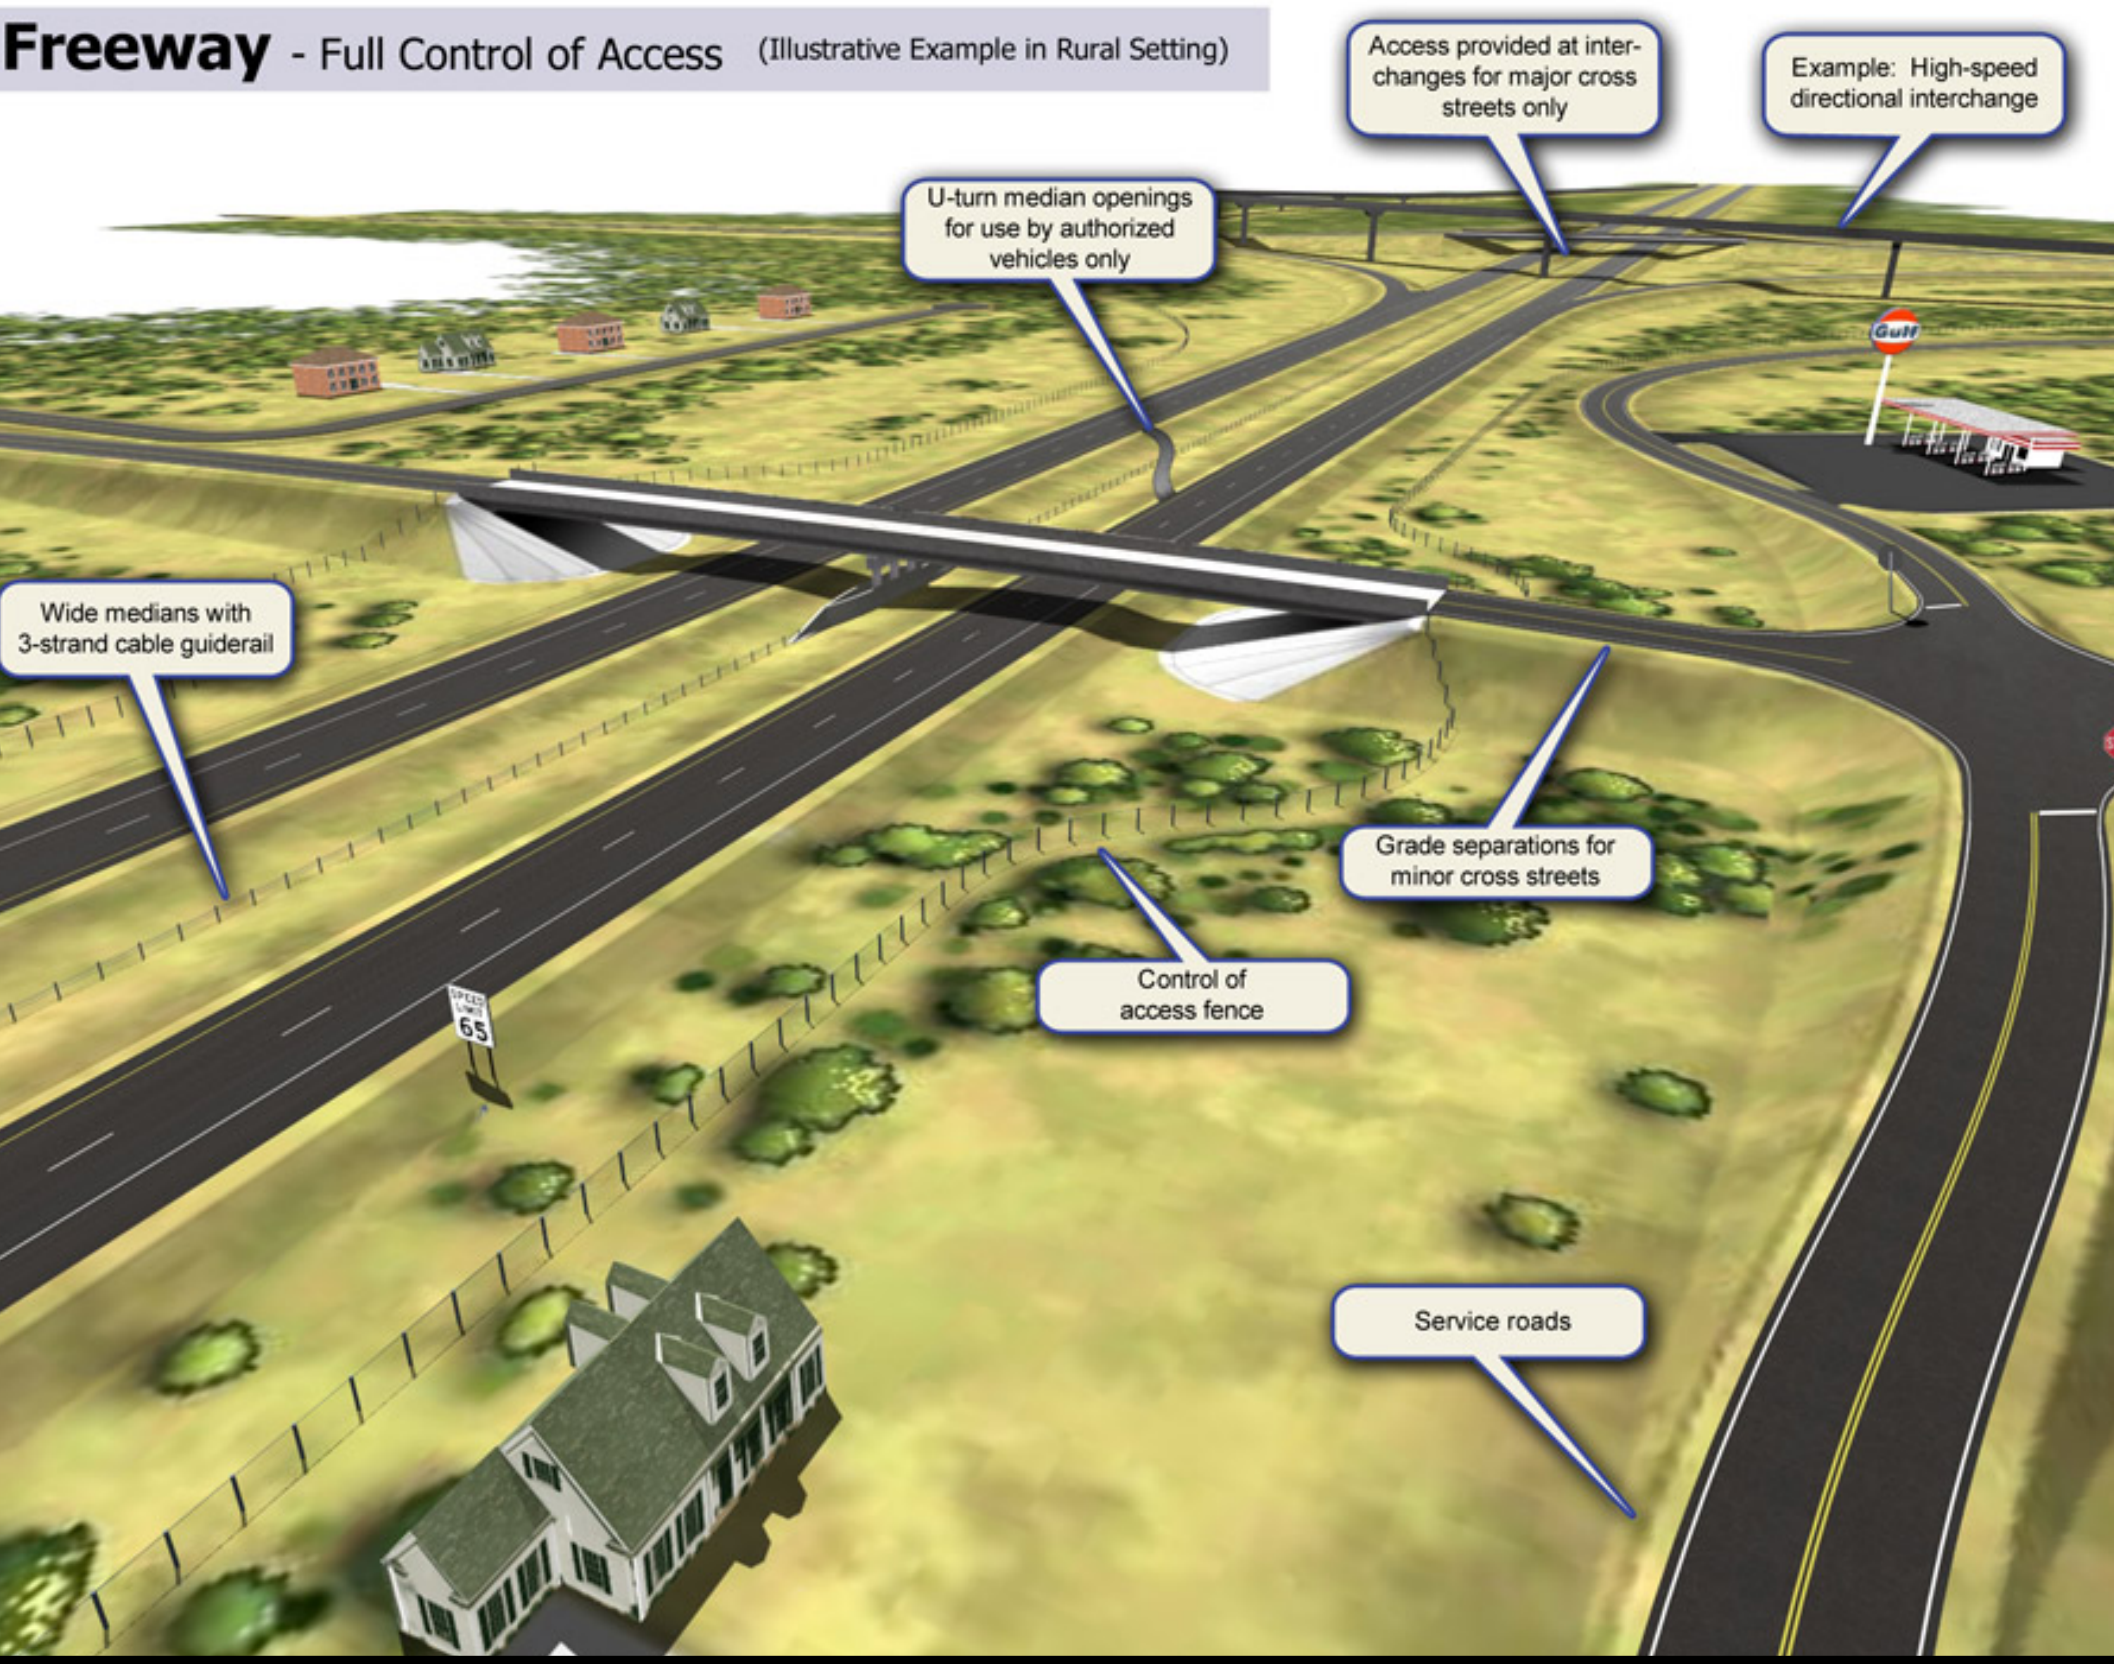

DISCLAIMER: These renderings are for illustrative purposes only. Actual placement of design elements may vary.

Source: North Carolina Department of Transportation (<http://www.ncdot.org/doh/preconstruct/tpb/SHC/facility/>)

Freeway

Expressway

Arterial

